



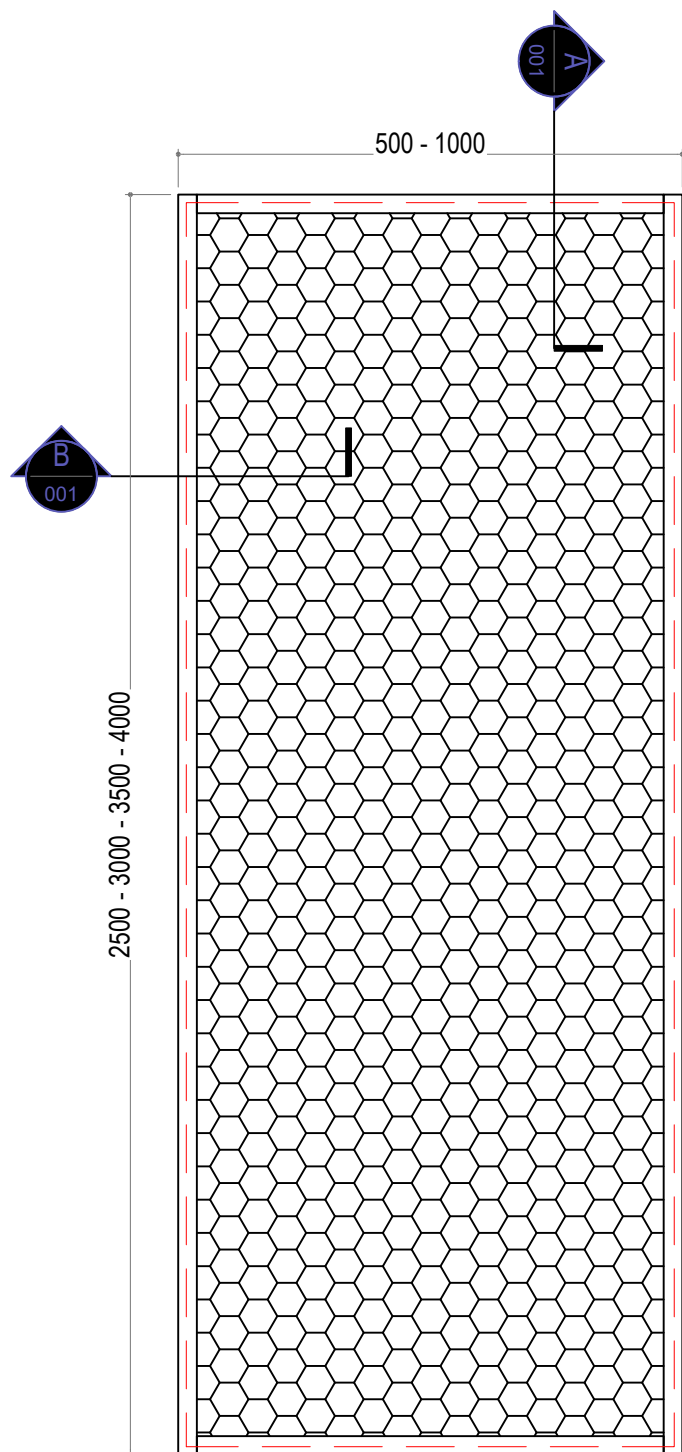


MATERIALI PANNELLO

- TELAIO IN ABETE
- COPERTINE IN MDF LEVIGATO
- INTERNO NIDO D'APE

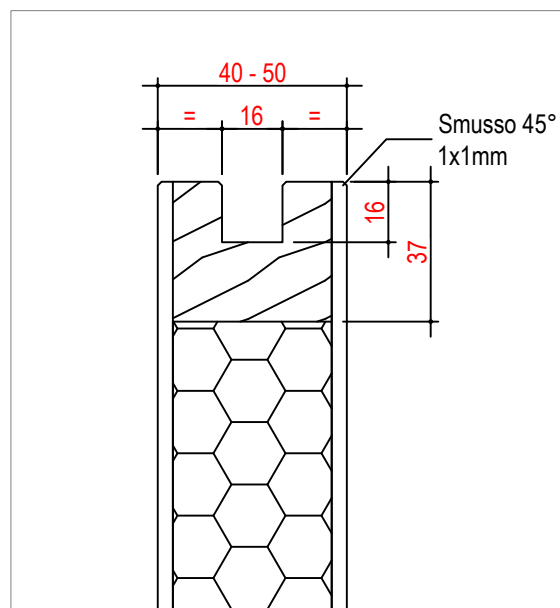

Dettaglio Sez. A

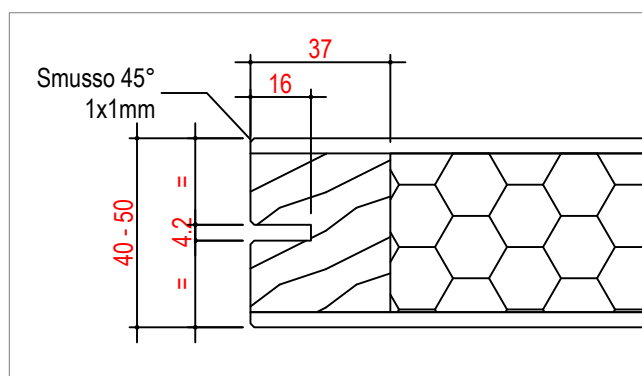

Dettaglio Sez. B



info@peterlecampolongo.it

PROJECT : PANNELLI STAND

AREA : --

DRAWING TITLE :

PANNELLO STAND TAMBURATO

SCALE: 1 : 15

DATE : 06.02.2022

DRAWN BY: PA

REV.	DATE	APR.
3	--.--.--	PA
2	--.--.--	PA
1	--.--.--	PA